



PROPOSED CONSTRUCTION OF BOUNDARY WALL

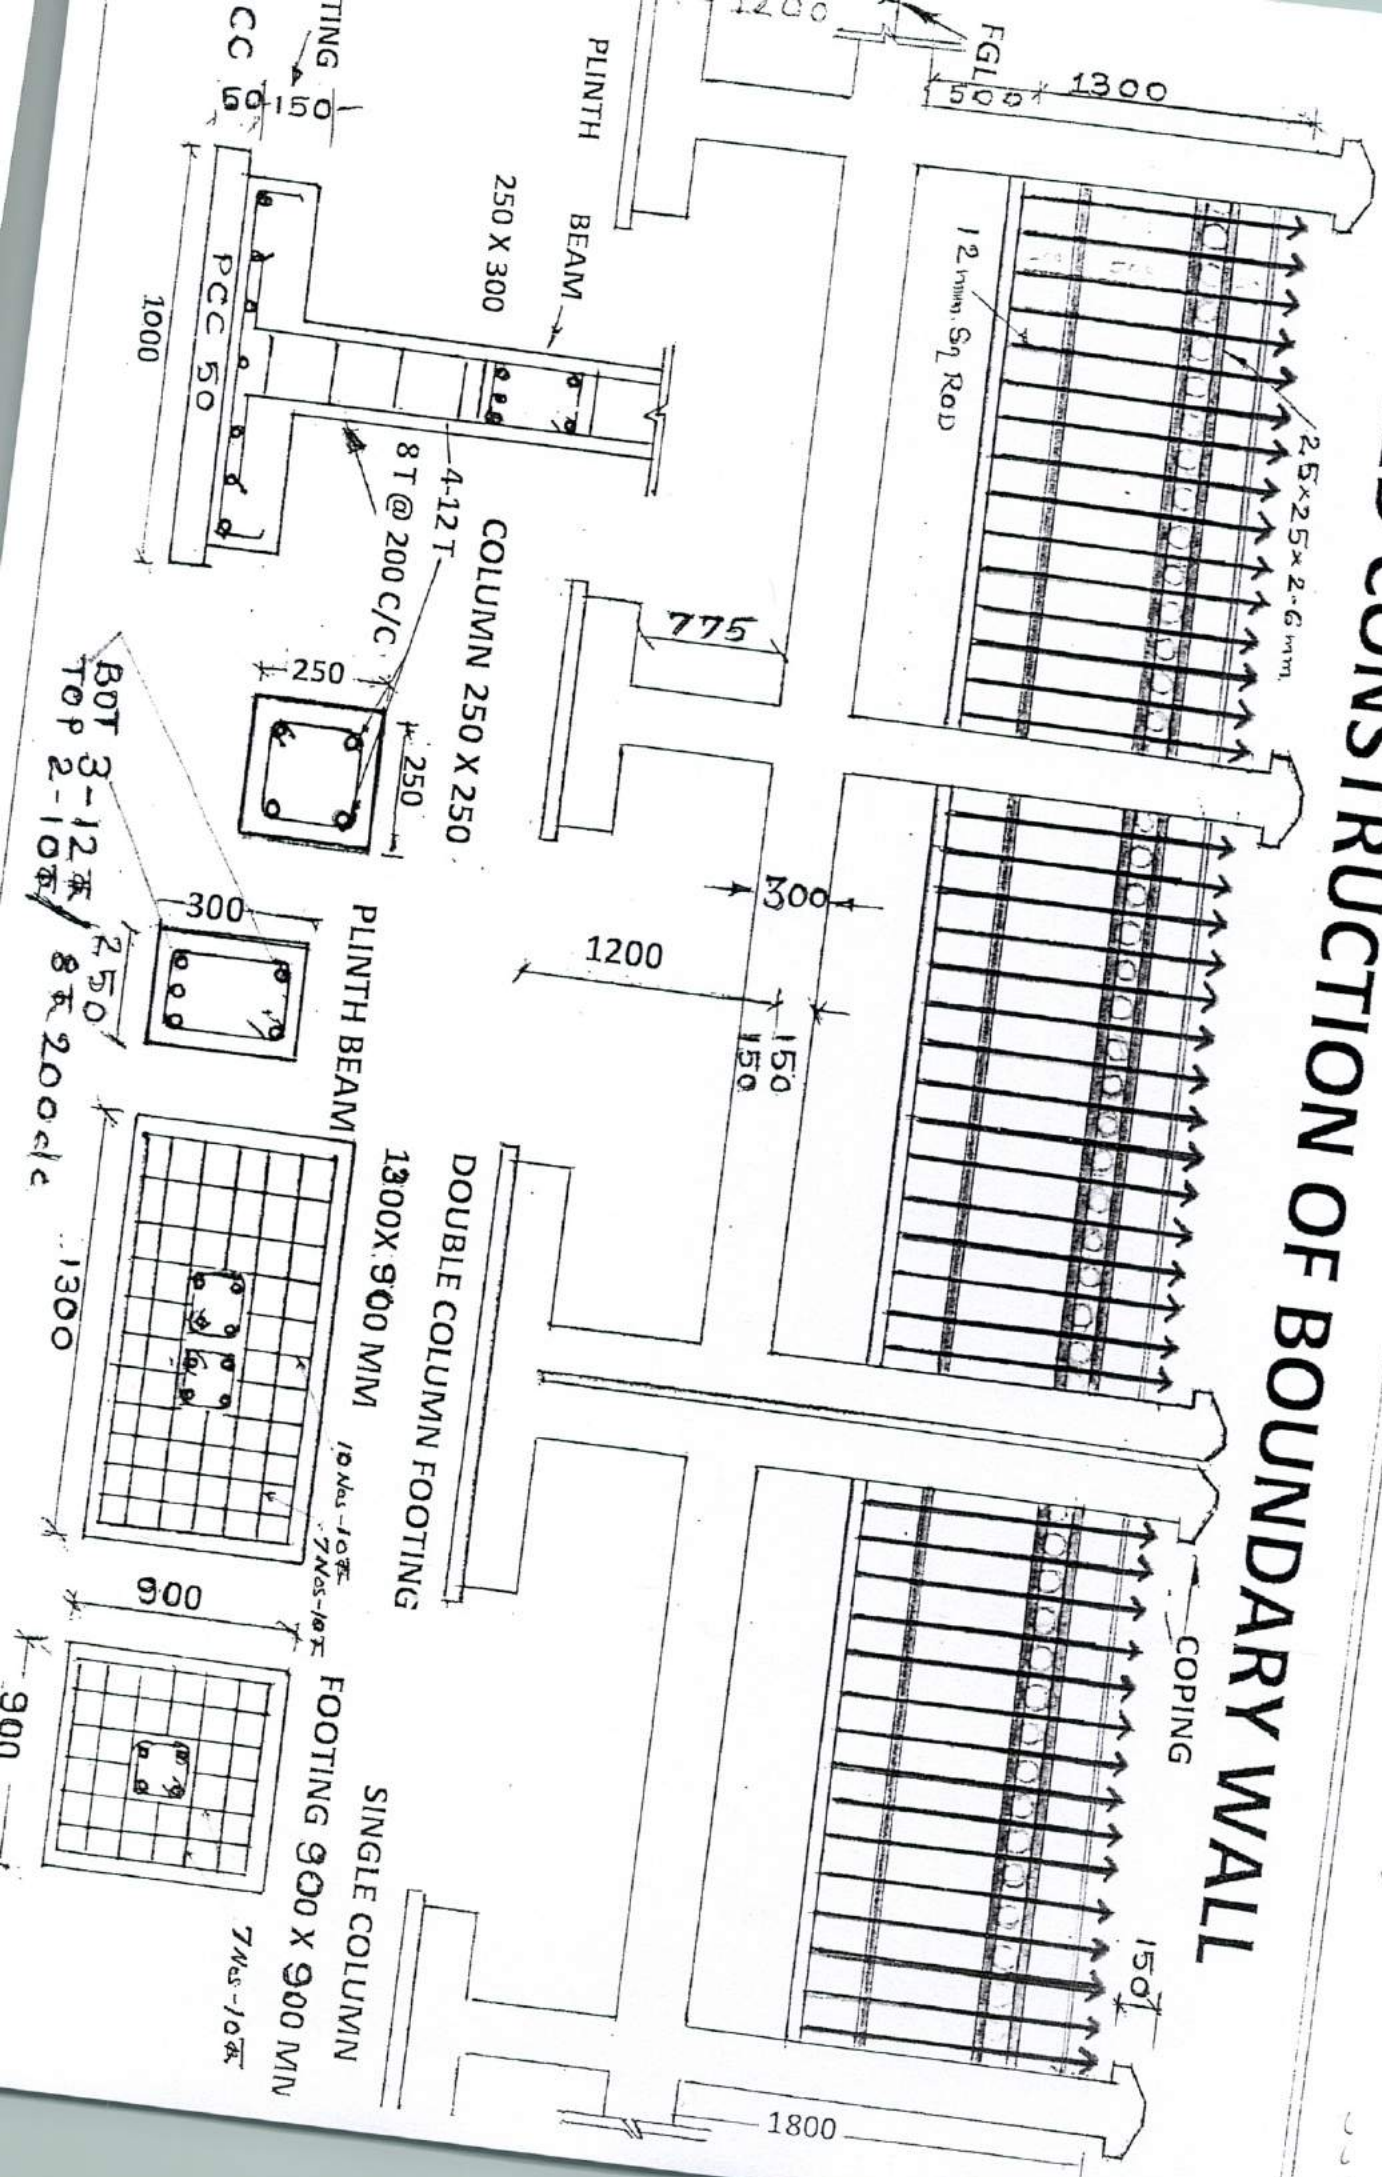

PROPOSED CONSTRUCTION OF MAIN GATE

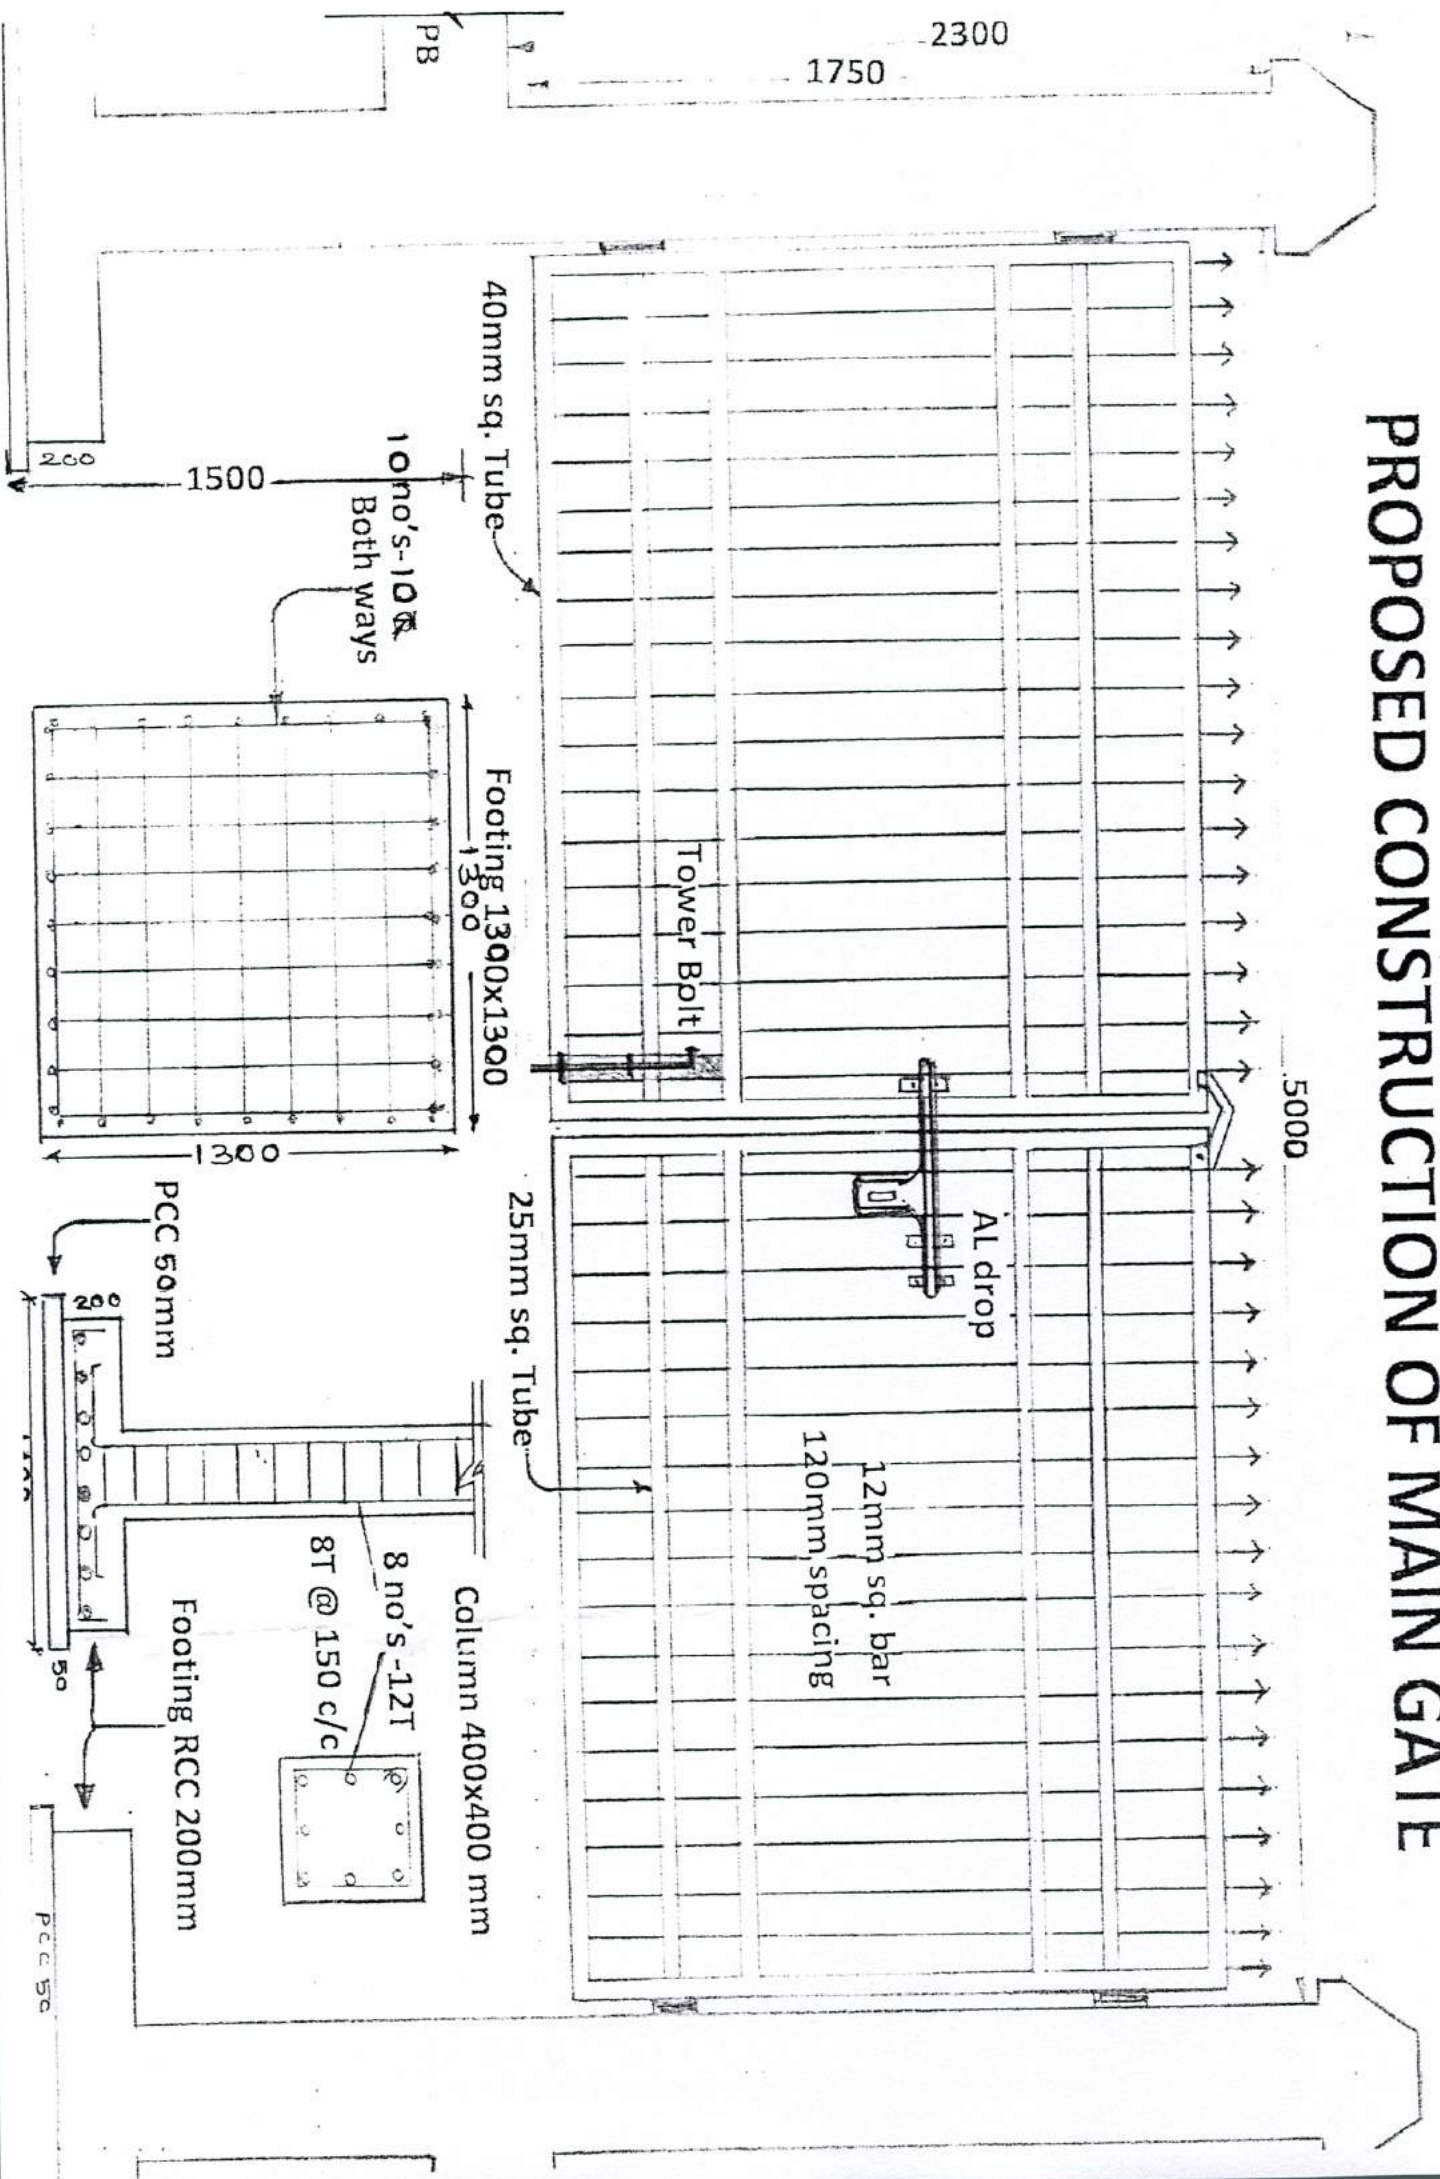

PROPOSED CONSTRUCTION OF BOUNDARY WALL

